




# RCC BLOCK FOUNDATION DETAIL IN NEW ASSEMBLY BAY @ CMTI

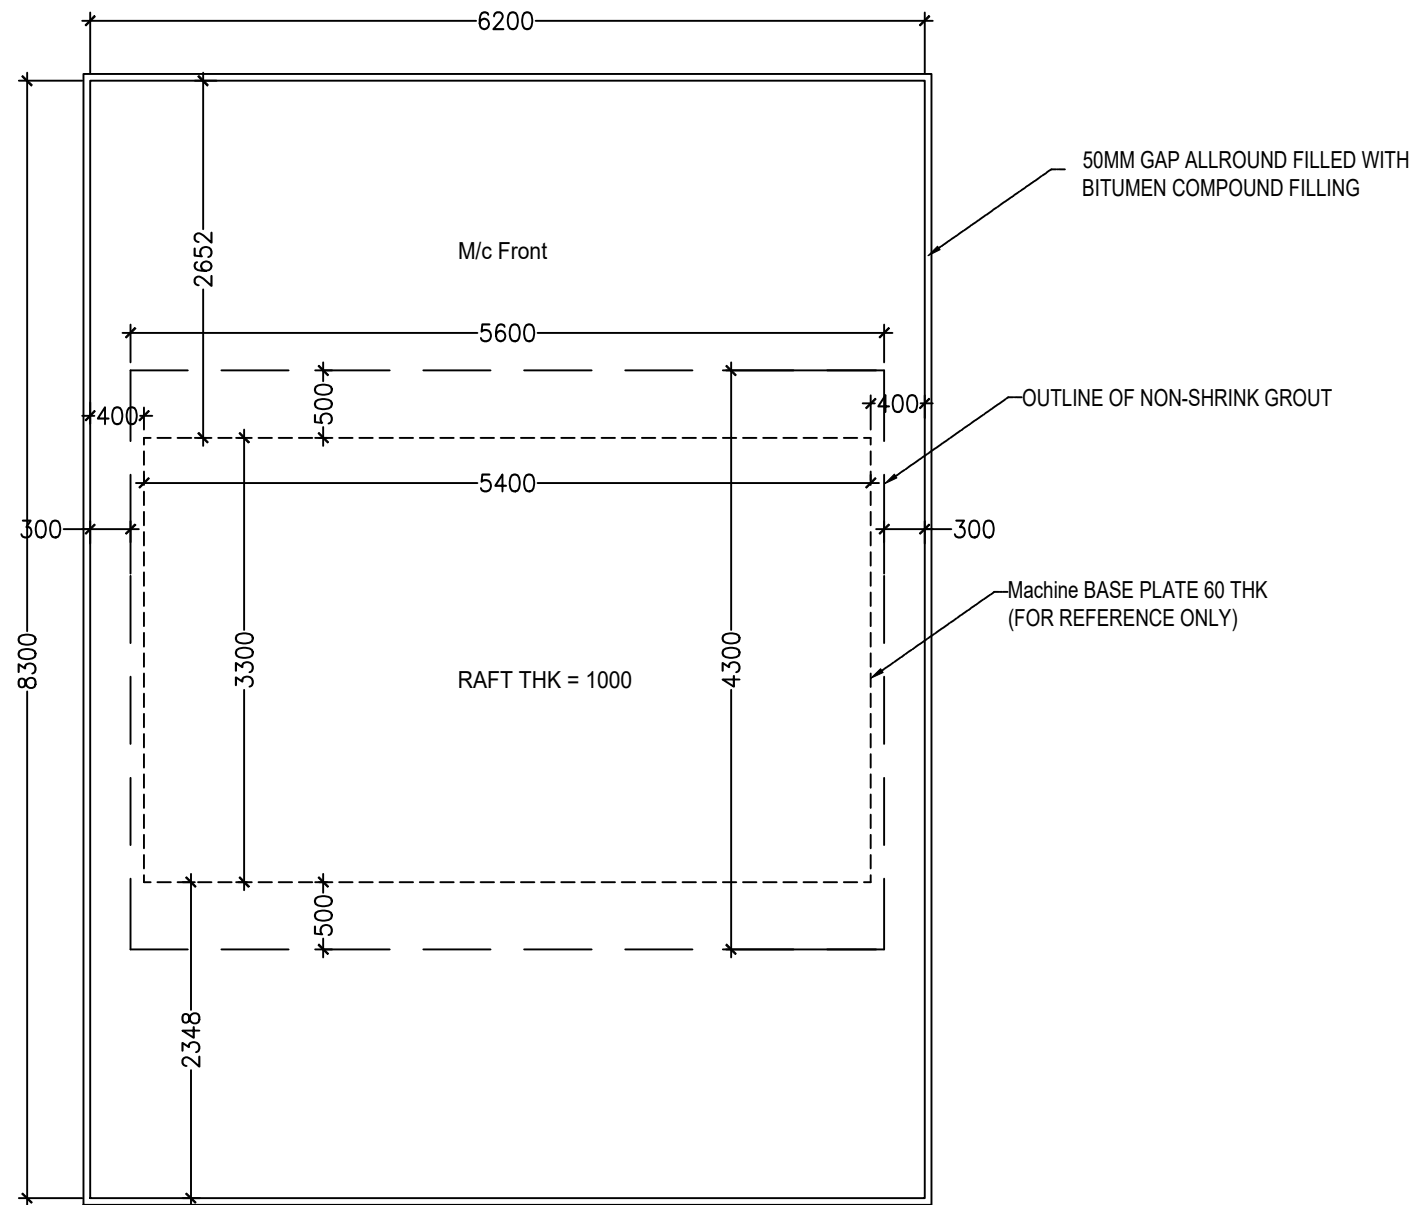

PLAN OF RAFT FOUNDATION

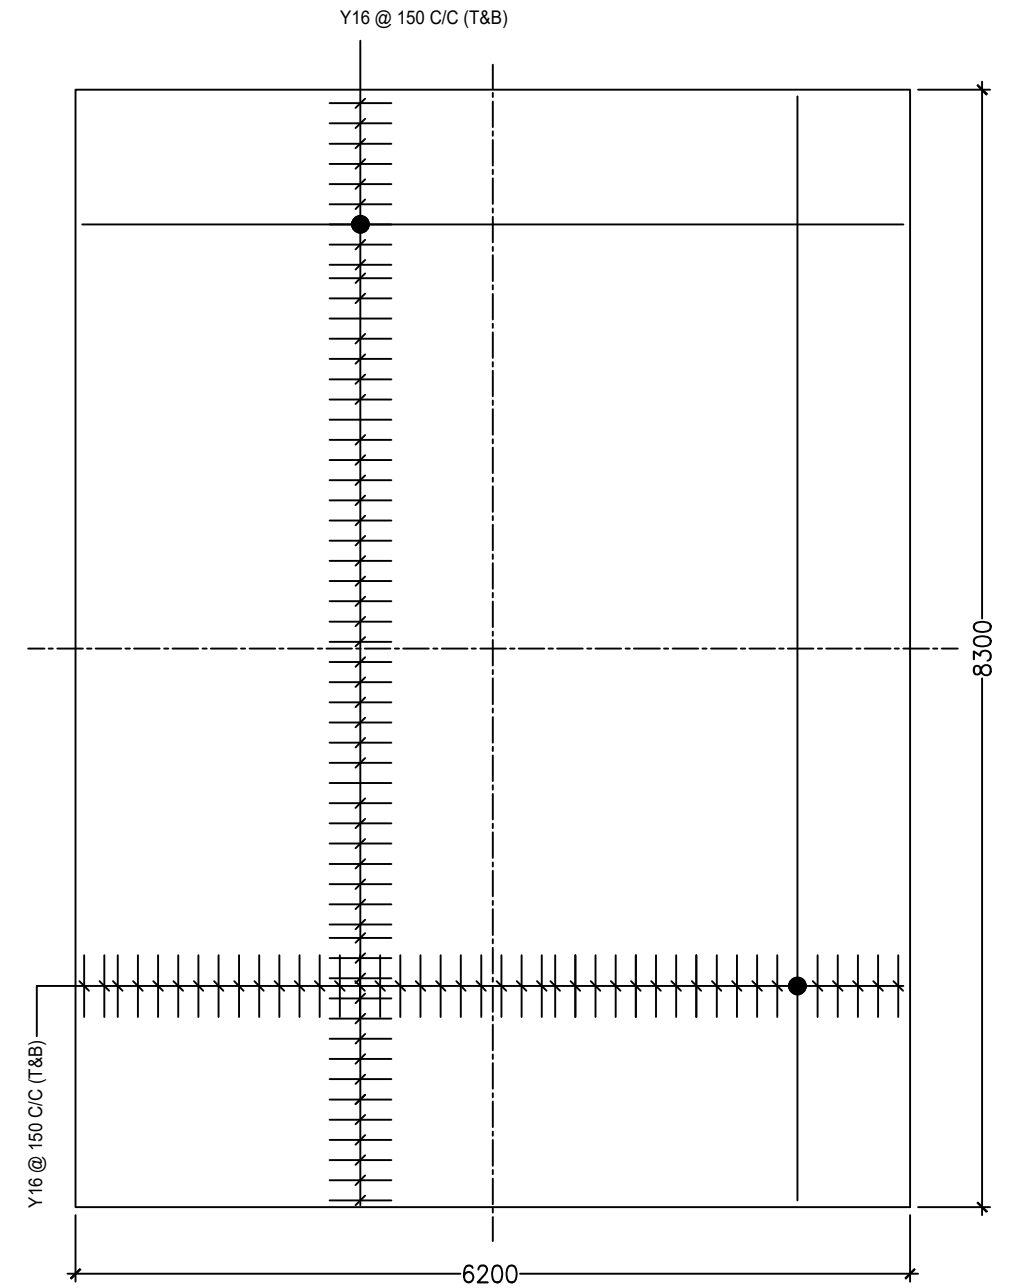

REINFORCEMENT DETAILS IN PLAN

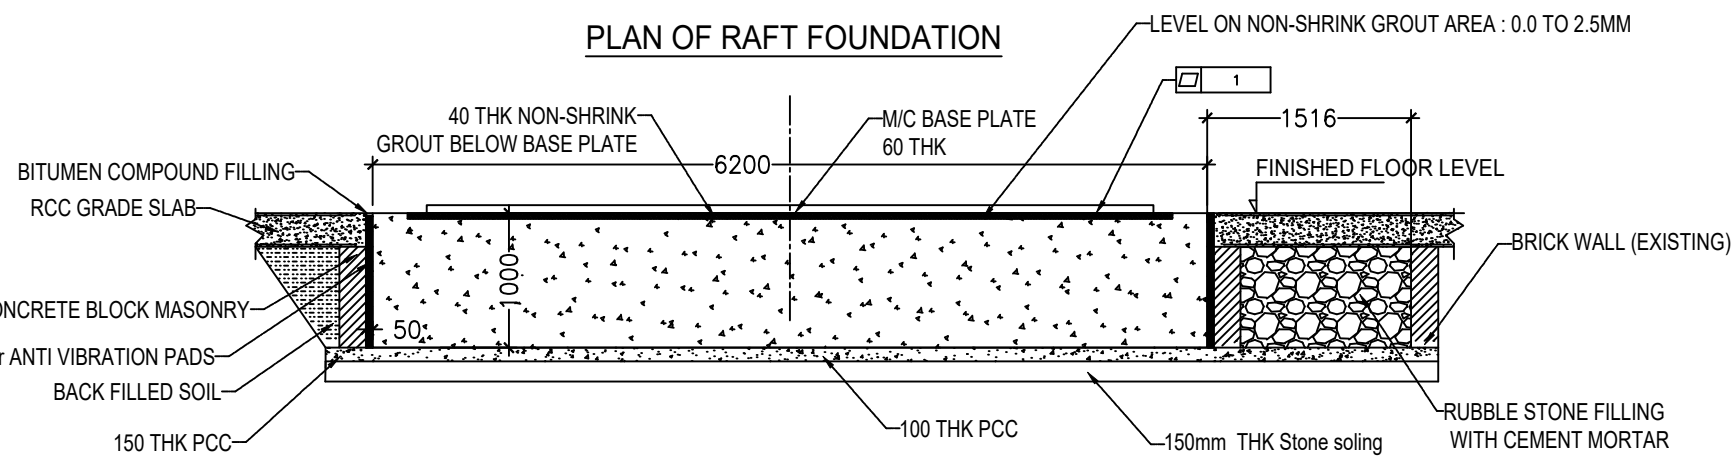

ELEVATION OF RAFT FOUNDATION

FOUNDATION DETAILS OF 10t MIXER MACHINE

--	--	--