


LIGHTING LAYOUT

PROPOSAL 2

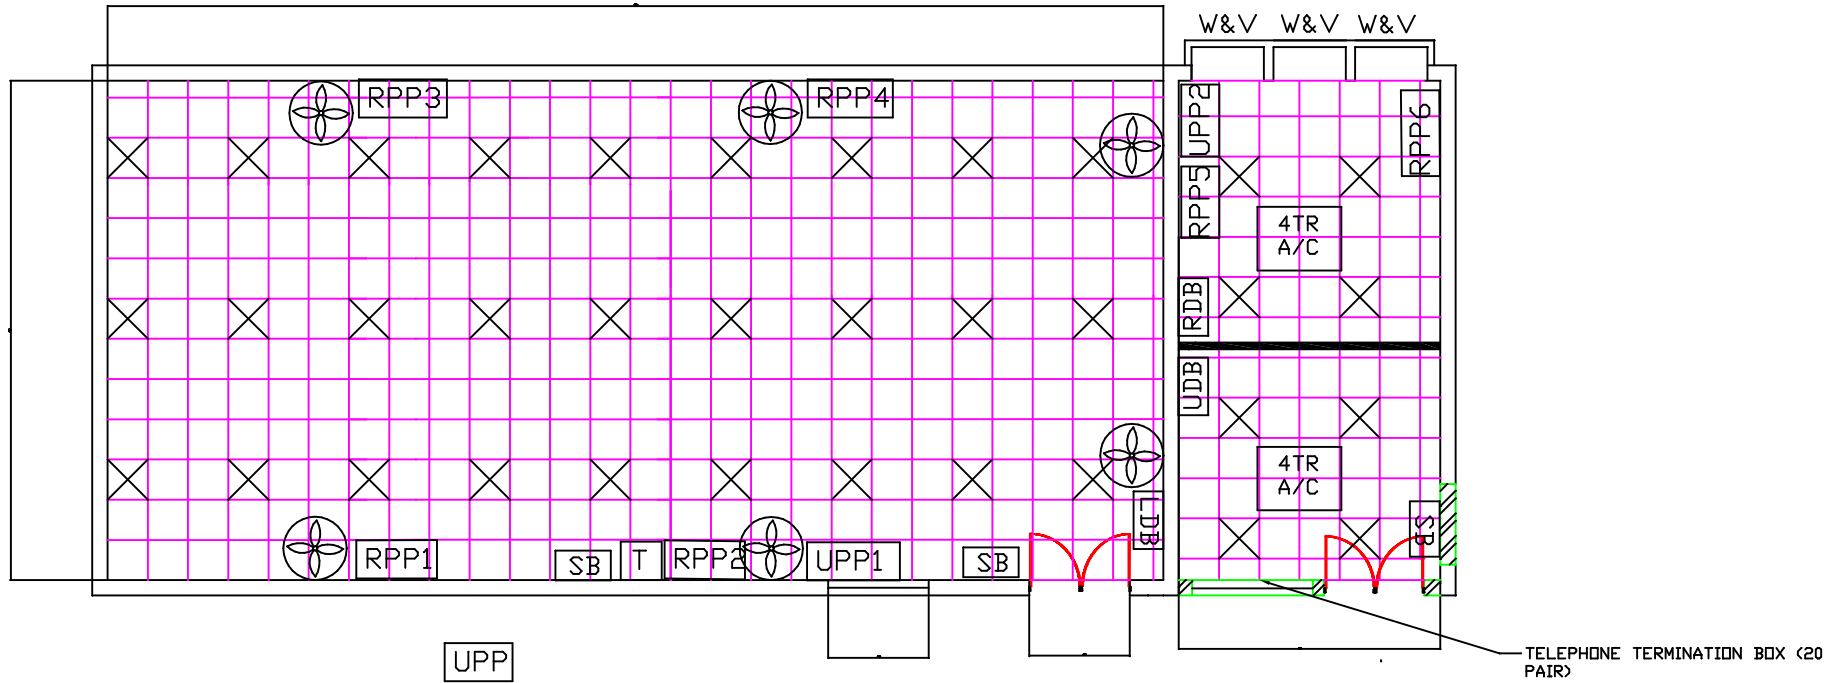

TOOL CRIB ROOM
LIGHTING: 1 SW - 3LGTS

GEAR GRINDING ROOM
LIGHTING: 1 SW - 2 LGTS