


ELECTRICAL LAYOUT IN JIG MILL ROOM AND THREAD CUTTING ROOM

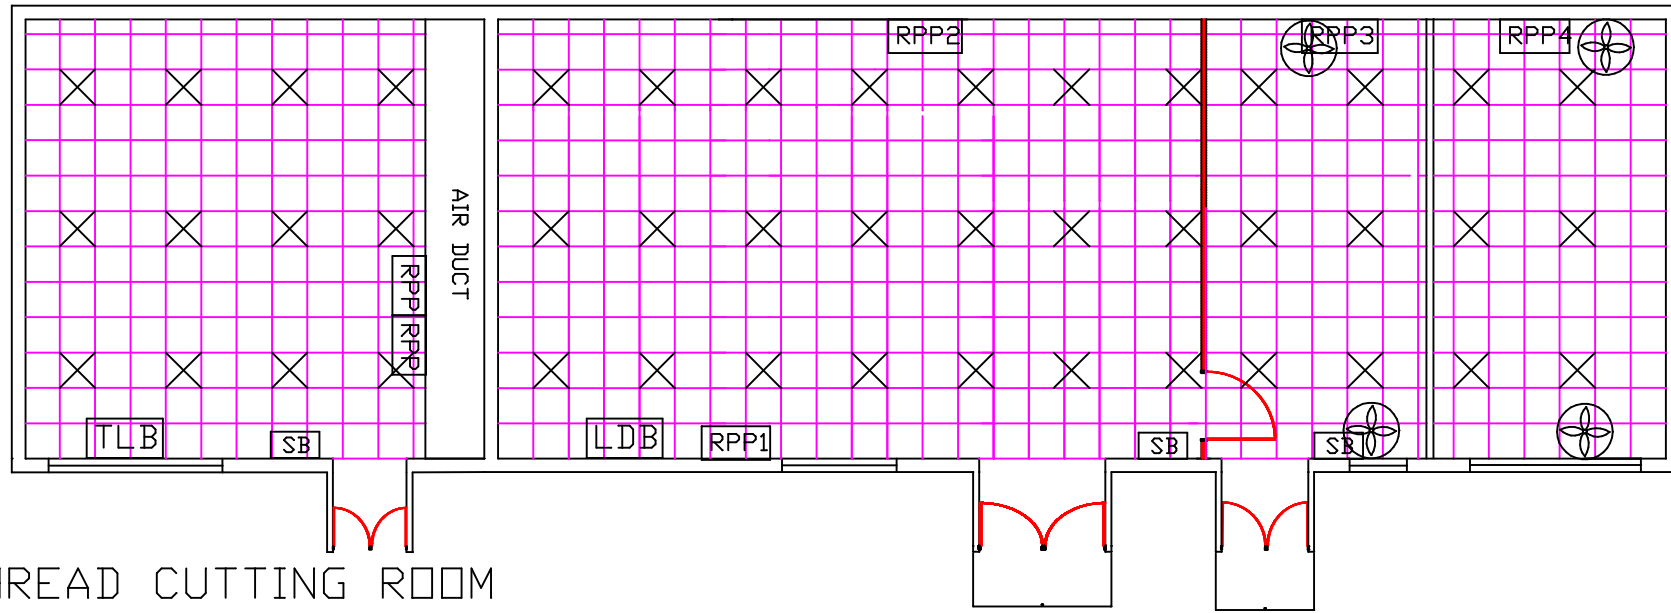

THREAD CUTTING ROOM

LIGHTING: 1 SW - 3LGTS
RPP

JIGMIL ROOM
LIGHTING: 1 SW - 3LGTS