



Proposed Material Testing , Sample Preparation lab, UPS Room, Engineering Service & Toilet Renovation Plan

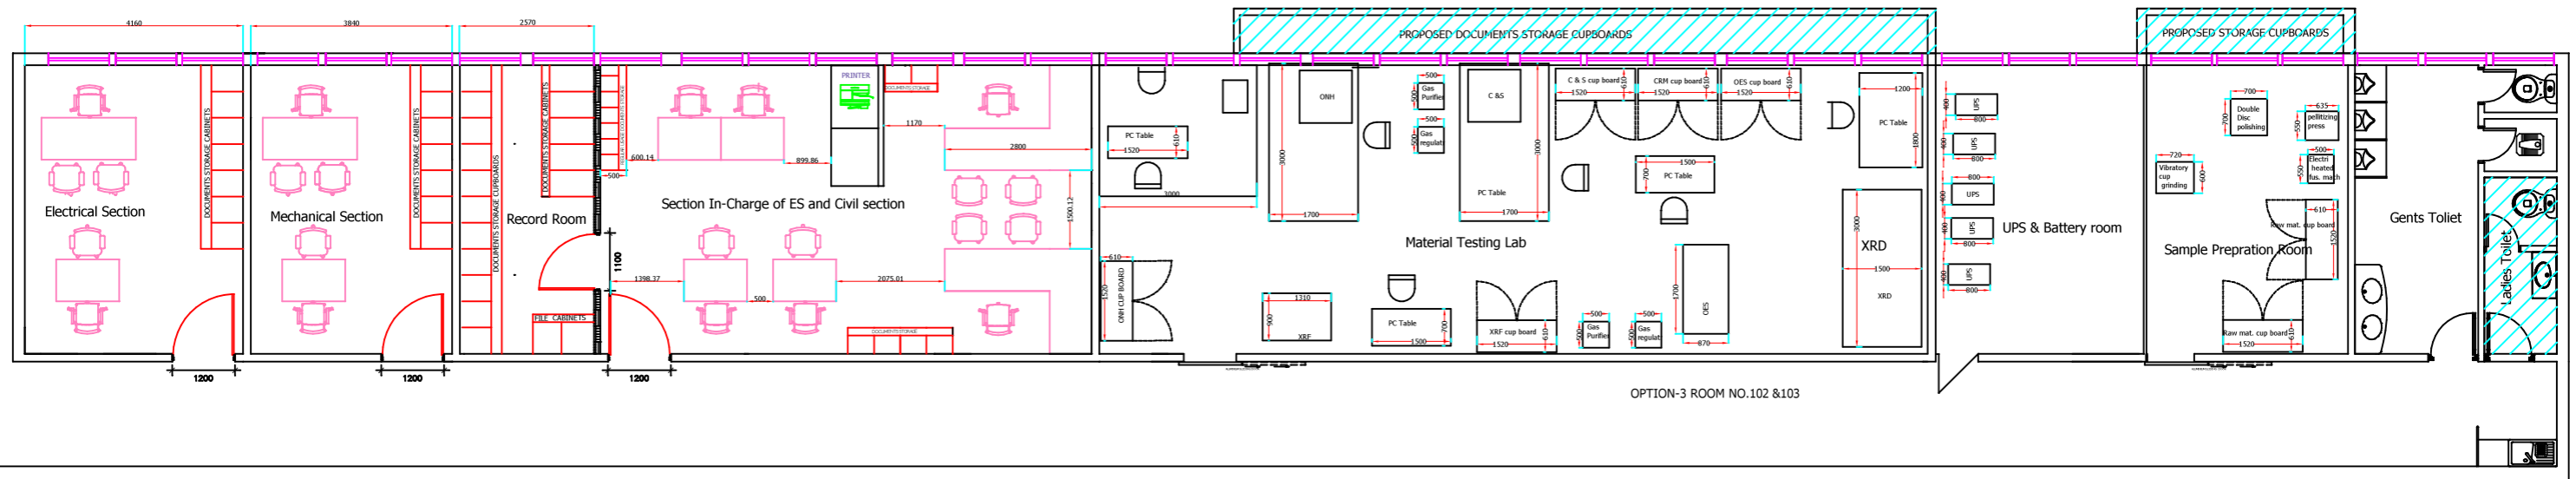

Proposed Material Testing , UPS Room, False ceiling Plan

For Tendering only

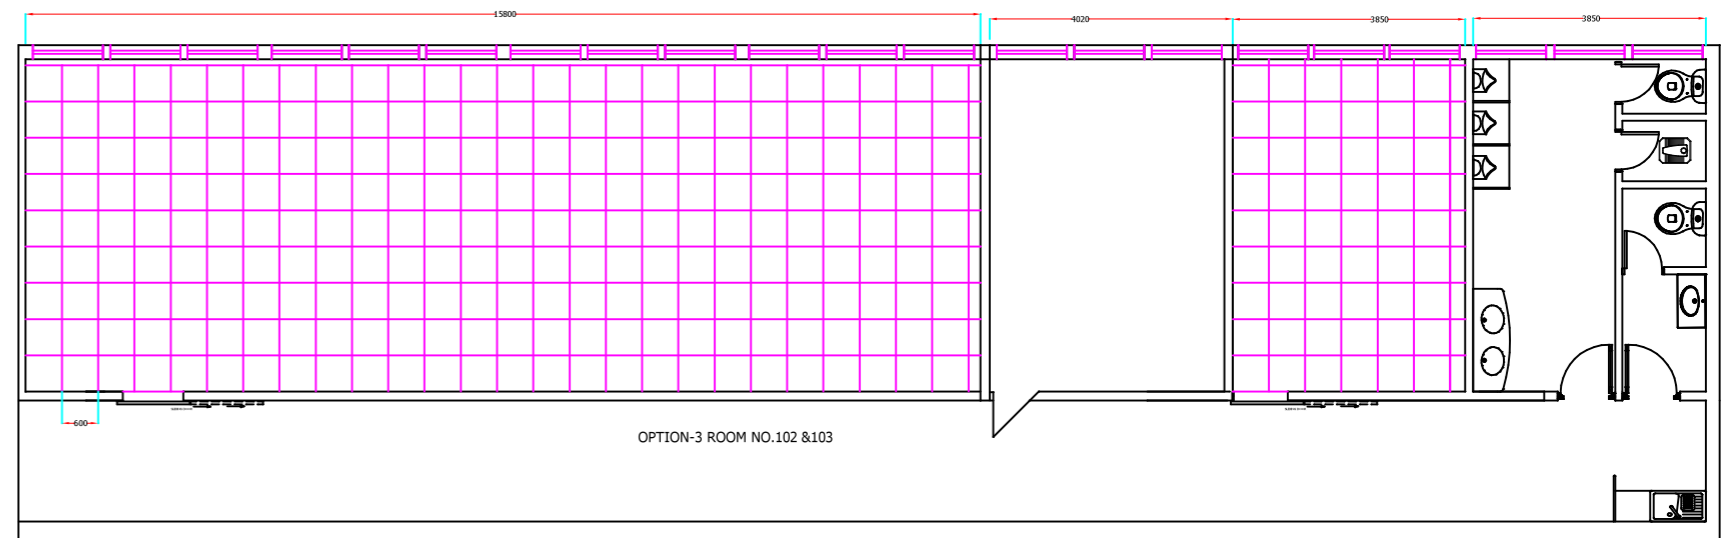

Proposed Material Testing , Sample Preparation lab, UPS Room, Engineering Service & Toilet Renovation Plan