

Ref: CMTI/PUR/0201/2024-25/HBS/SMPM

Date: 09.08.2024

ADDENDUM -02

E-TENDER EXTENSION NOTICE - 02

Sub: Supply, Installation, Testing, and Commissioning of Alternate VRF Air-Conditioning facility for DUAL BEAM SYSTEM LAB & DIMENSION METROLOGY LAB Located in New NMTC Building @ CMTI, Bangalore

With reference to the subject tender the drawing related to the technical specification has been uploaded.



Note: Requested to refer the Drawings before quoting for the subject Bid.

For Central Manufacturing Technology Institute

Sd/-

GH-Purchase & Stores

Annexure 1B

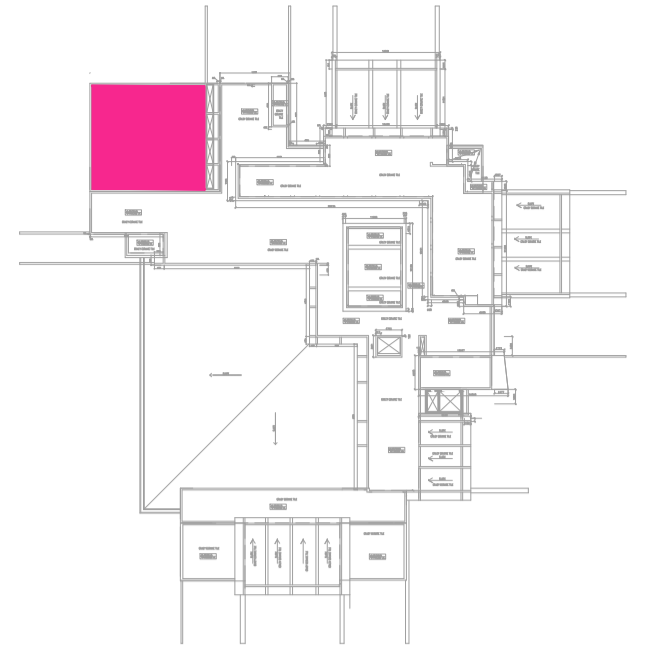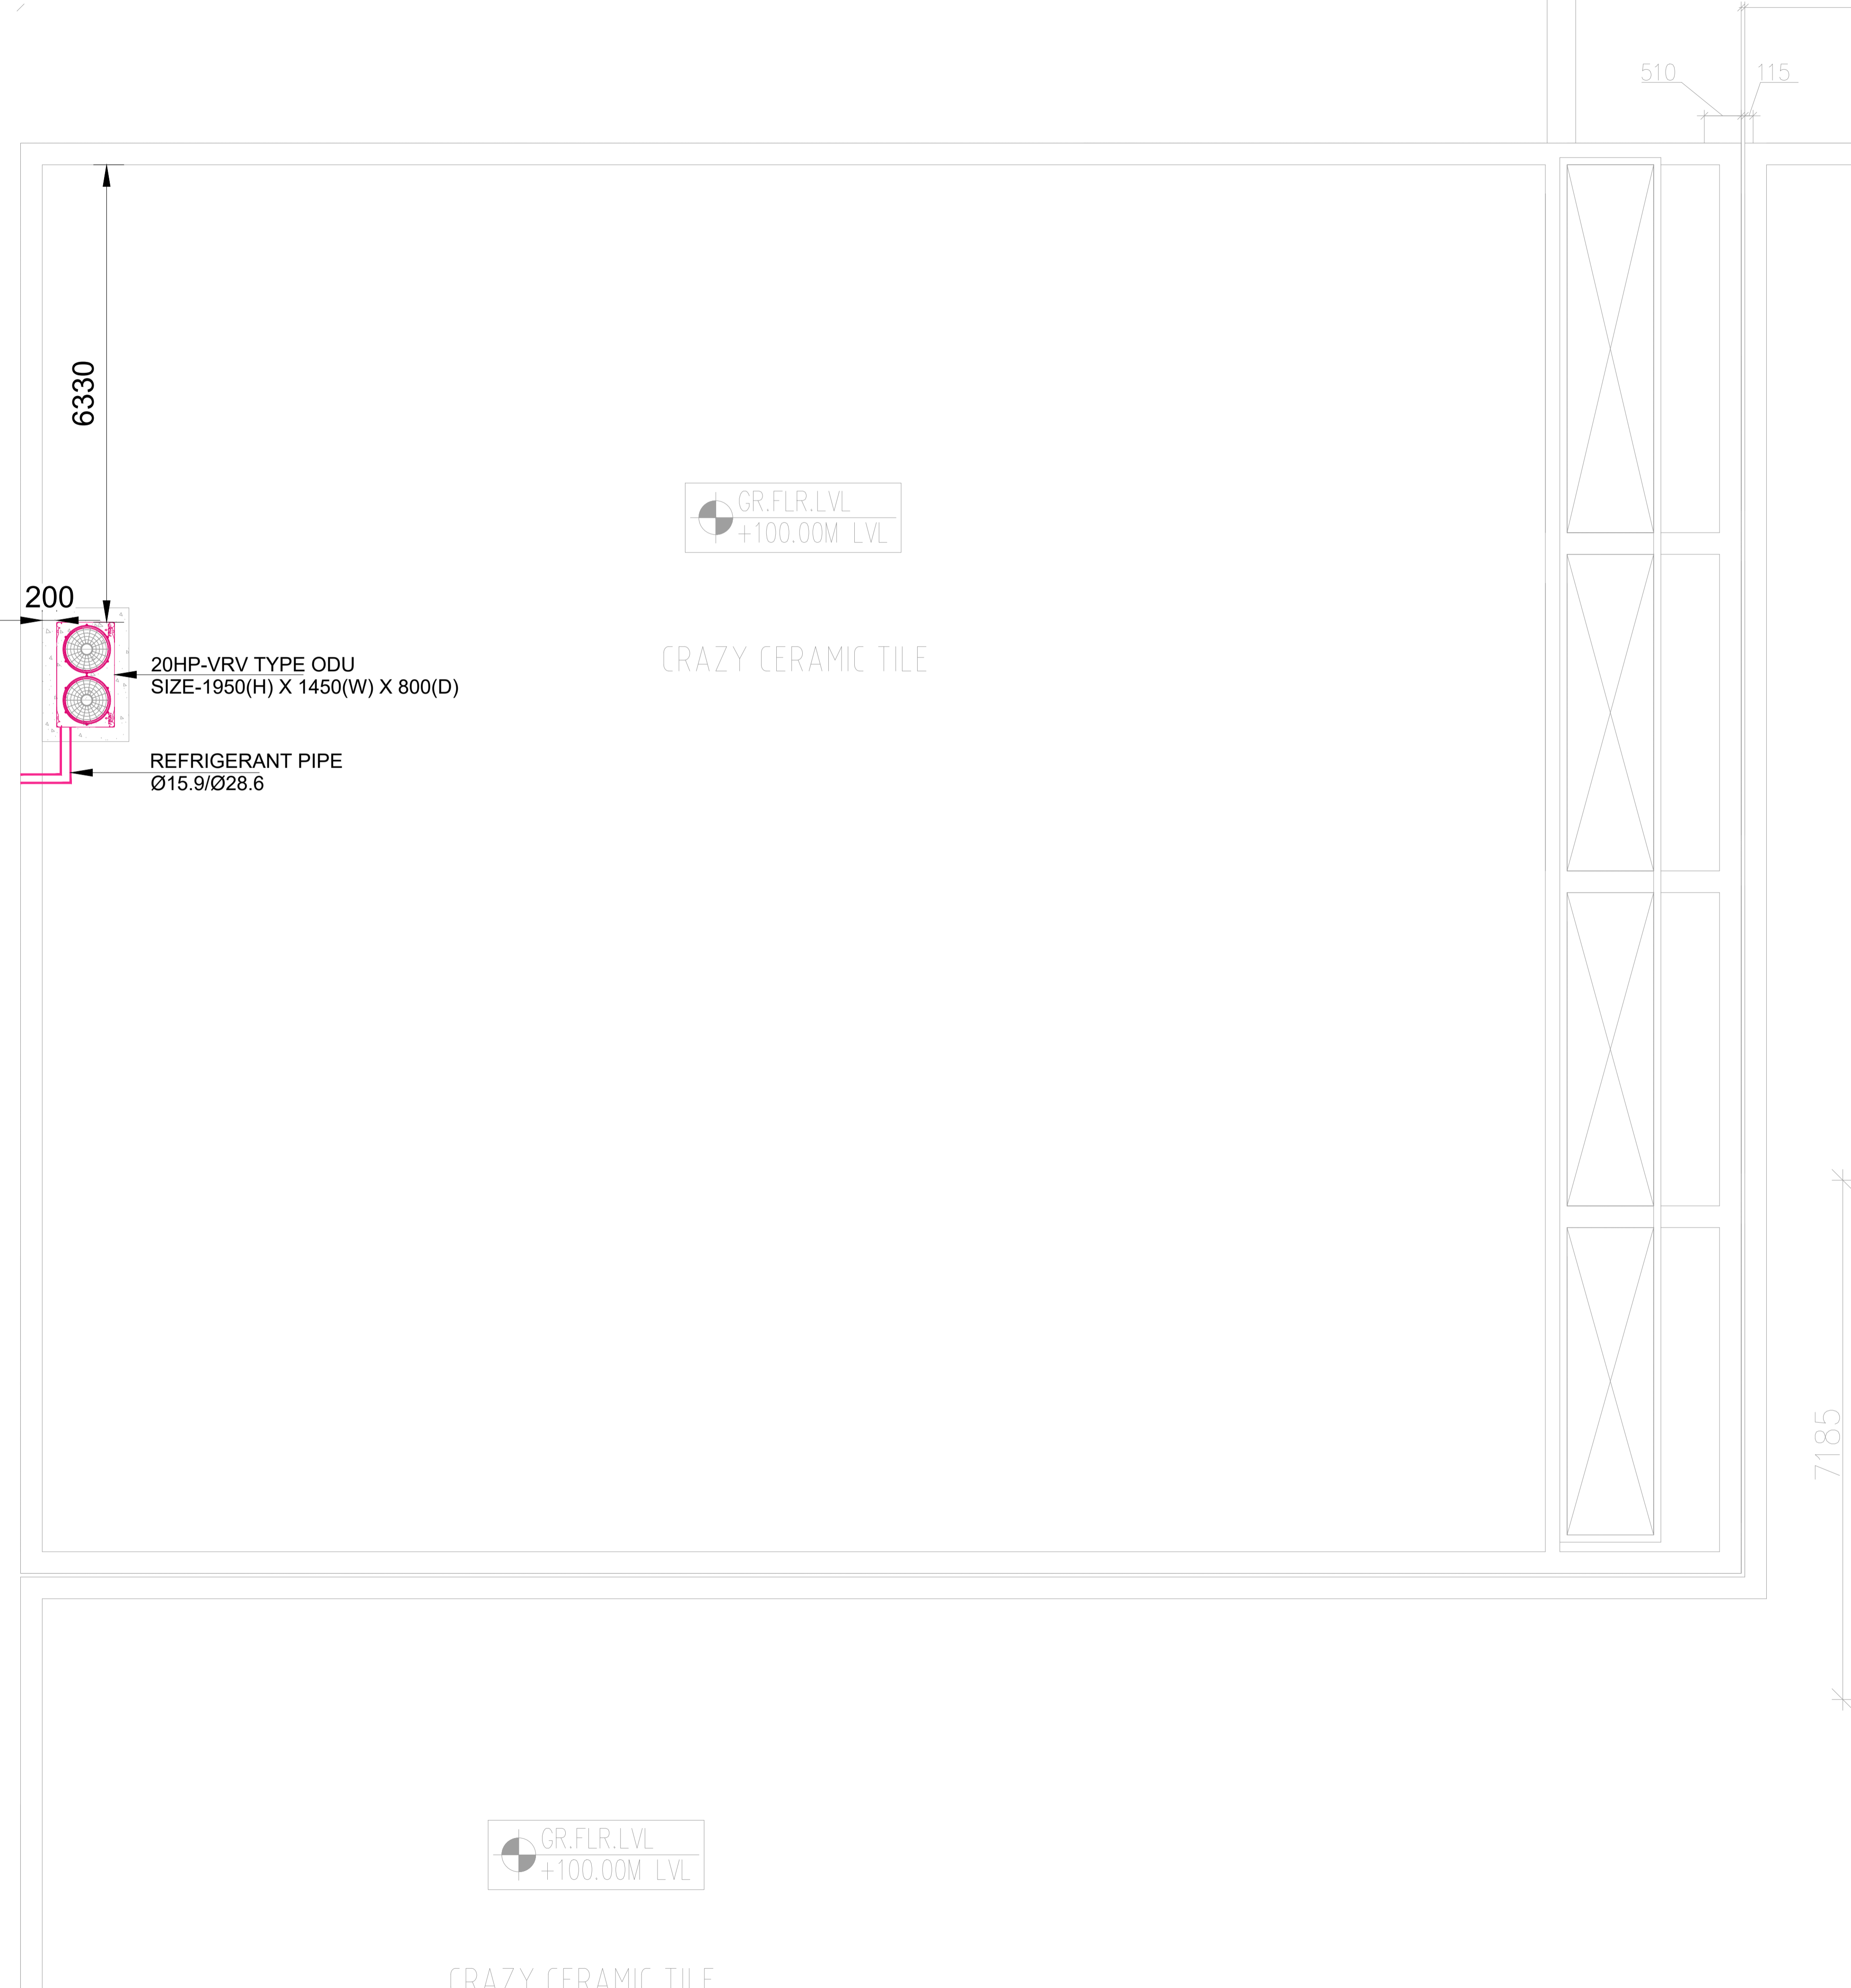

KEY PLAN

HVAC LEGENDS

	DX-SUPPLY AIR DUCT
	DX-RETURN AIR DUCT
	MOTORIZED VOLUME CONTROL DAMPER
	SUPPLY AIR-VOLUME CONTROL DAMPER
	RETURN AIR-VOLUME CONTROL DAMPER
	THERMAL INSULATION
	ACOUSTIC INSULATION
	EXHAUST AIR FAN
	VRV TYPE OUTDOOR UNIT
	REFNET JOINT
	VRV-REFRIGERANT PIPE
	DRAIN PIPE
	AIR FLOW DIRECTION

Client
 CENTRAL MANUFACTURING TECHNOLOGY INSTITUTE, Tumkur Road, Bangalore-560 022, India

HVAC Consultants
 Mc D Built Environment Research Laboratory Pvt Ltd, Green building, Sustainability and MEP services, #12, Subramanya Arcade, Tower - B, Ground floor, Bannerugatta Main Road, Bengaluru, Karnataka 560029. Ph: +91 80 41214020, Website: www.mcdberl.com


PROJECT NAME
NANO MANUFACTURING TECHNOLOGY CENTRE
 PROJECT ADDRESS
CENTRAL MANUFACTURING TECHNOLOGY INSTITUTE, TUMKUR ROAD, BANGALORE-560022, INDIA



DRAWN BY NANTHA	CHECKED BY VG	
SCALE 1:50	SIZE A1	
ISSUE DATE 29-04-2024		

SHEET TITLE
AHU-05-DX TERRACE LAYOUT

DRAWING STATUS
GOOD FOR CONSTRUCTION

OUTDOOR INSTALLATION DETAILS

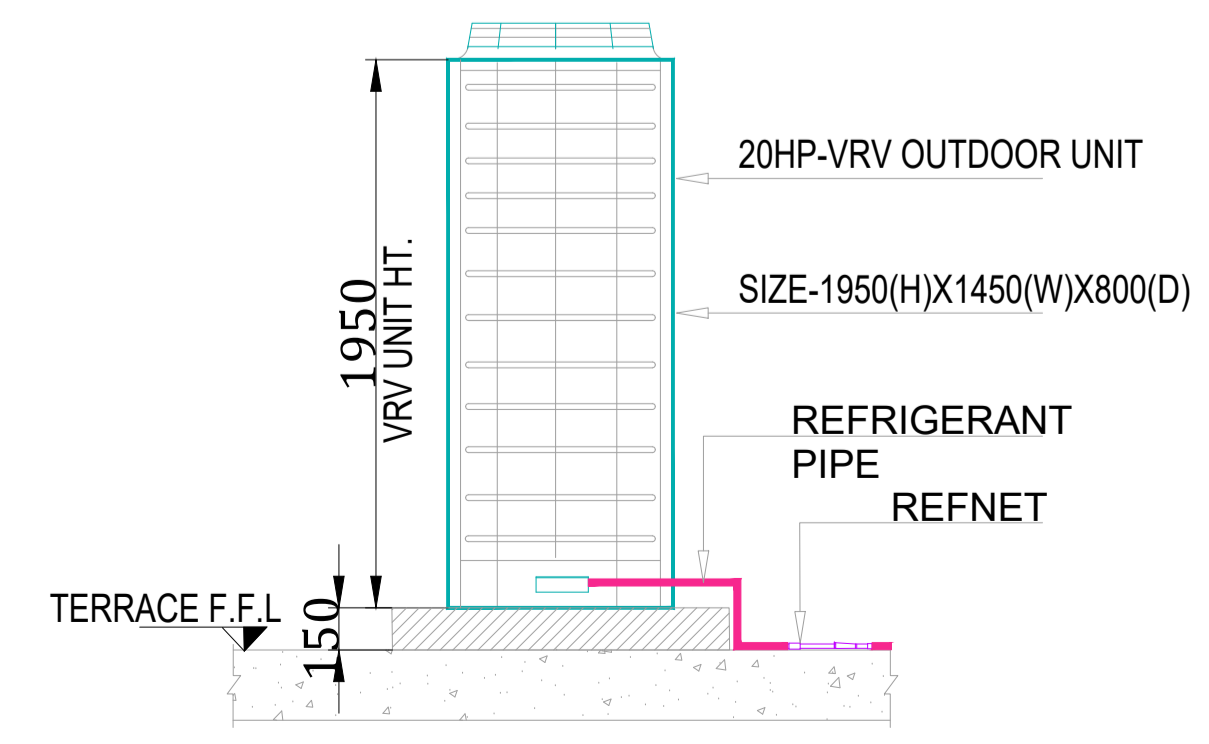

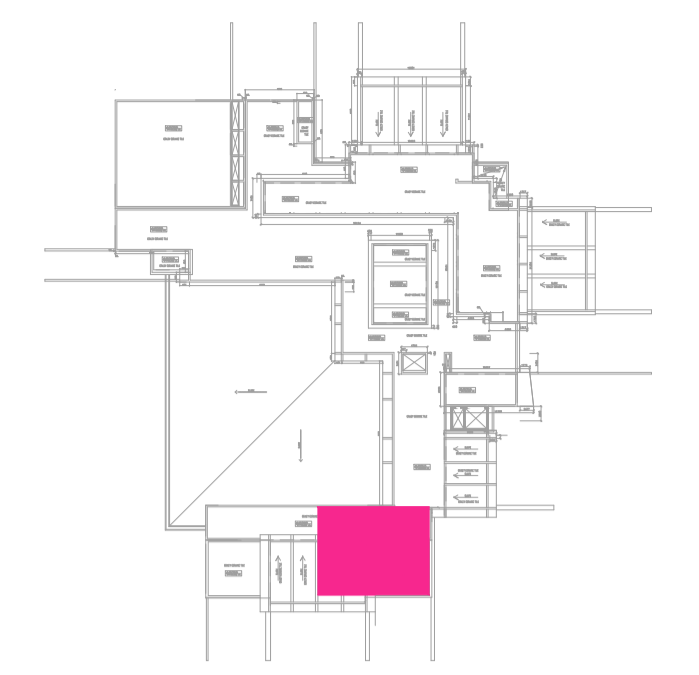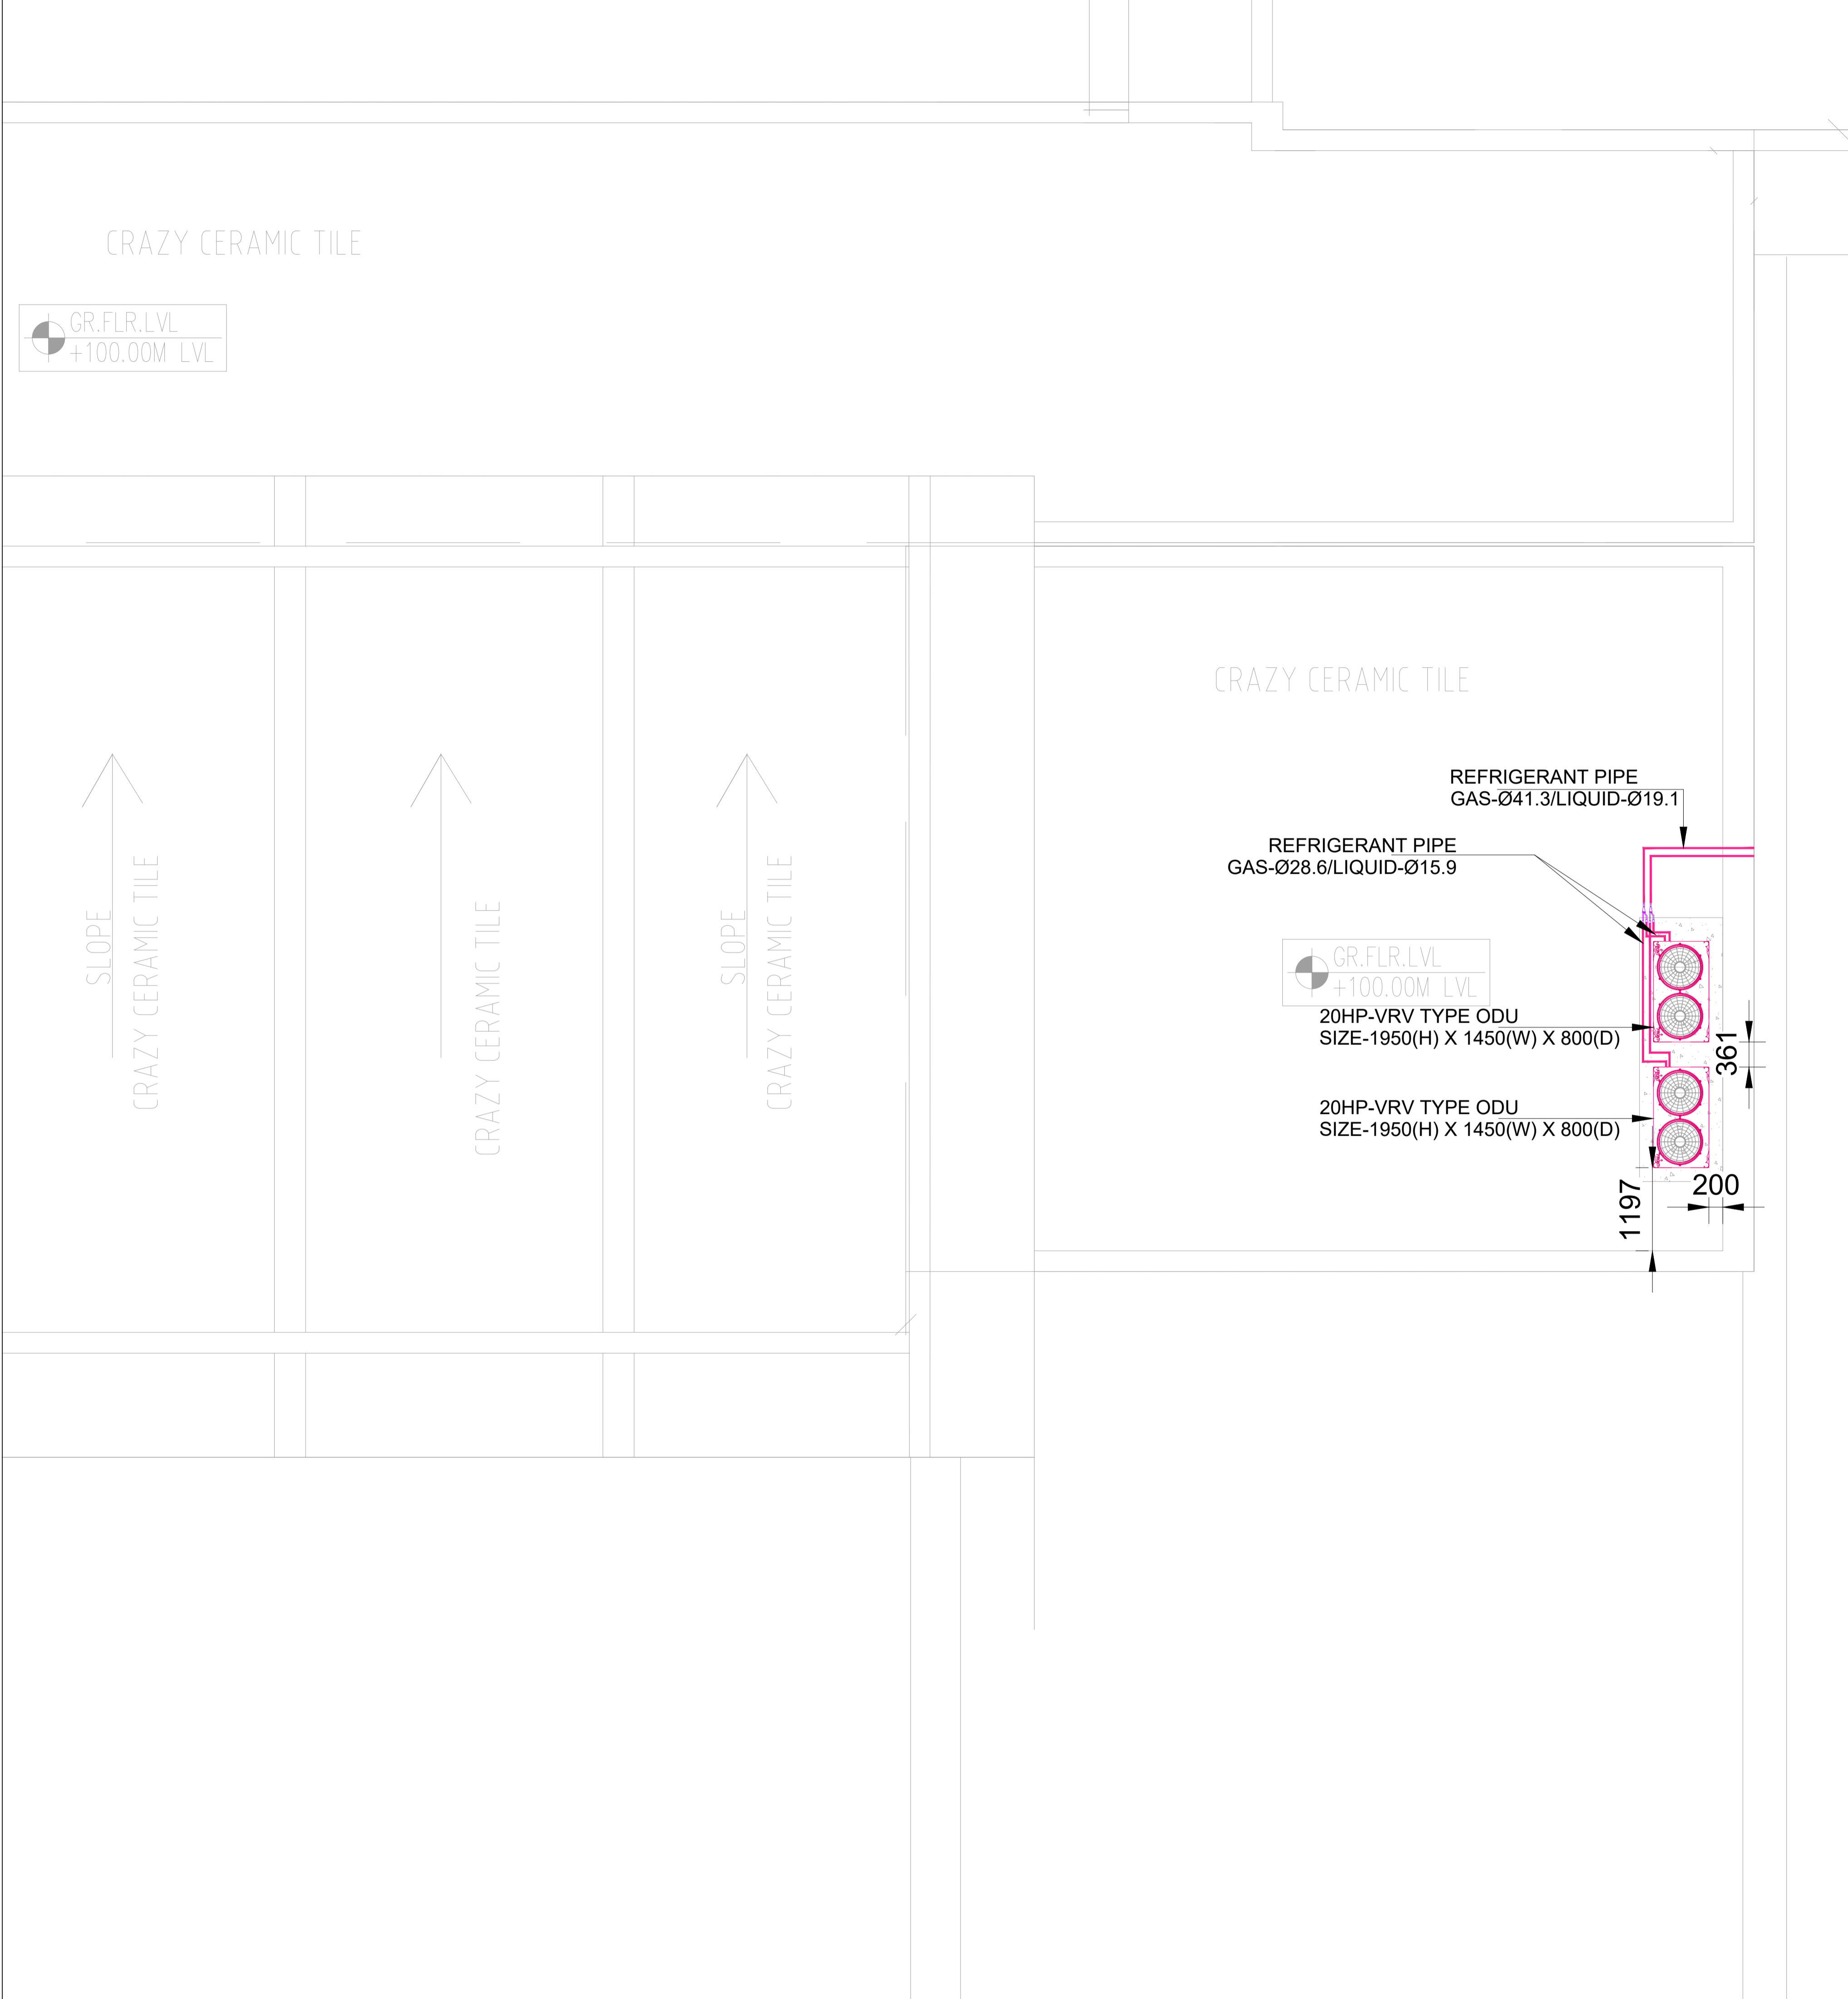

KEY PLAN

HVAC LEGENDS

	DX-SUPPLY AIR DUCT
	DX-RETURN AIR DUCT
	MOTORIZED VOLUME CONTROL DAMPER
	SUPPLY AIR-VOLUME CONTROL DAMPER
	RETURN AIR-VOLUME CONTROL DAMPER
	THERMAL INSULATION
	ACOUSTIC INSULATION
	EXHAUST AIR FAN
	VRV TYPE OUTDOOR UNIT
	REFNET JOINT
	VRV-REFRIGERANT PIPE
	DRAIN PIPE
	AIR FLOW DIRECTION

Client
 CENTRAL MANUFACTURING TECHNOLOGY INSTITUTE, Tumkur Road, Bangalore-560 022, India

HVAC Consultants
 Mc D Built Environment Research Laboratory Pvt Ltd, Green Building, Sustainability and MEP services, #12, Subramanya Arcade, Tower - B, Ground floor, Bannerugatta Main Road, Bengaluru, Karnataka 560029. Ph: +91 80 41214020, Website: www.mcdberl.com

PROJECT NAME
NANO MANUFACTURING TECHNOLOGY CENTRE
 PROJECT ADDRESS
 CENTRAL MANUFACTURING TECHNOLOGY INSTITUTE, TUMKUR ROAD, BANGALORE-560022, INDIA

DRAWN BY NANTHA	CHECKED BY VG	
SCALE 1:50	SIZE A1	
ISSUE DATE 29-04-2024		

SHEET TITLE
 AHU-12-DX TERRACE LAYOUT

DRAWING STATUS
 GOOD FOR CONSTRUCTION

OUTDOOR INSTALLATION DETAILS

