


# JIGMIL ROOM

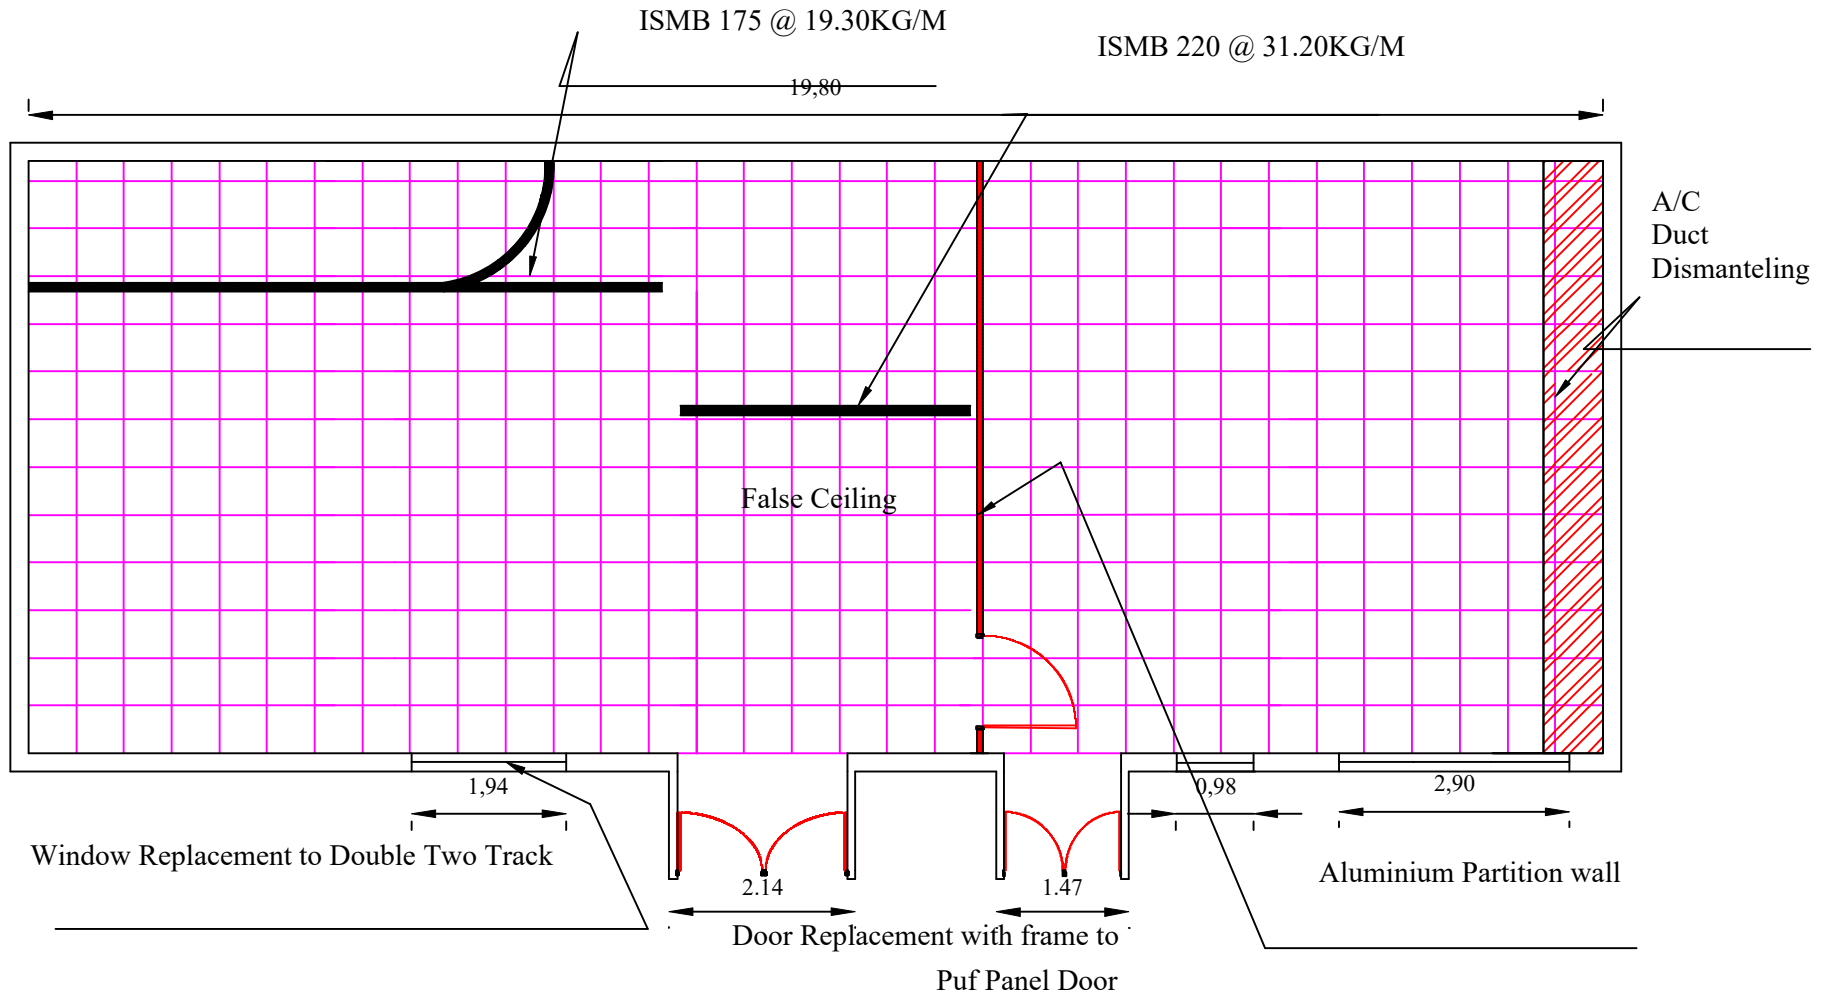

## PROPOSED PLAN