


MATERIAL STORE

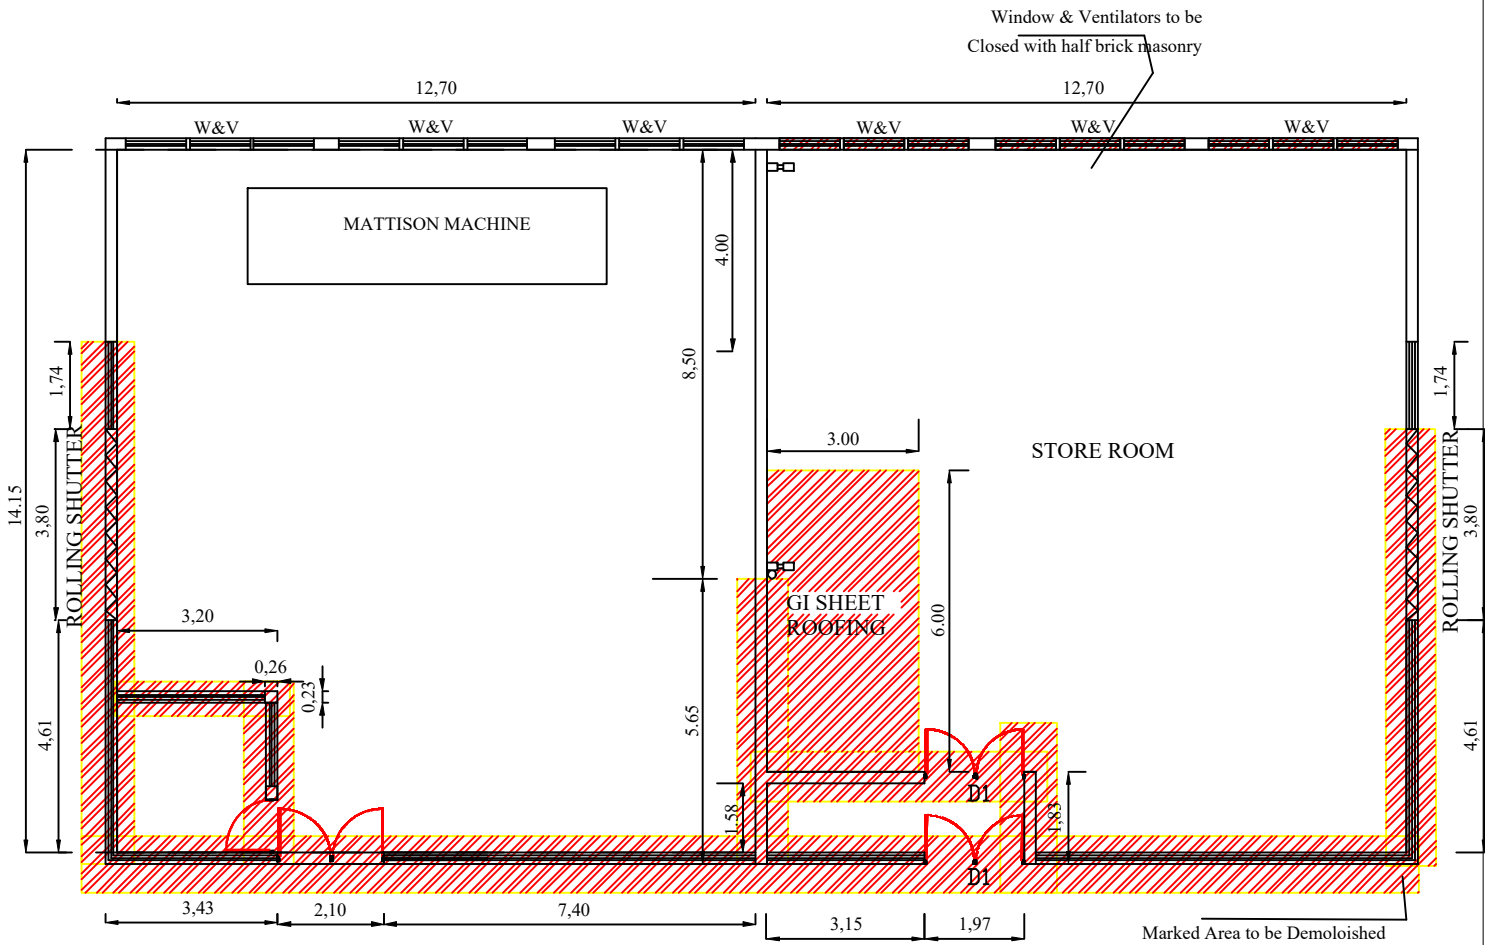

EXISTING PLAN

