


Proposed for ASL

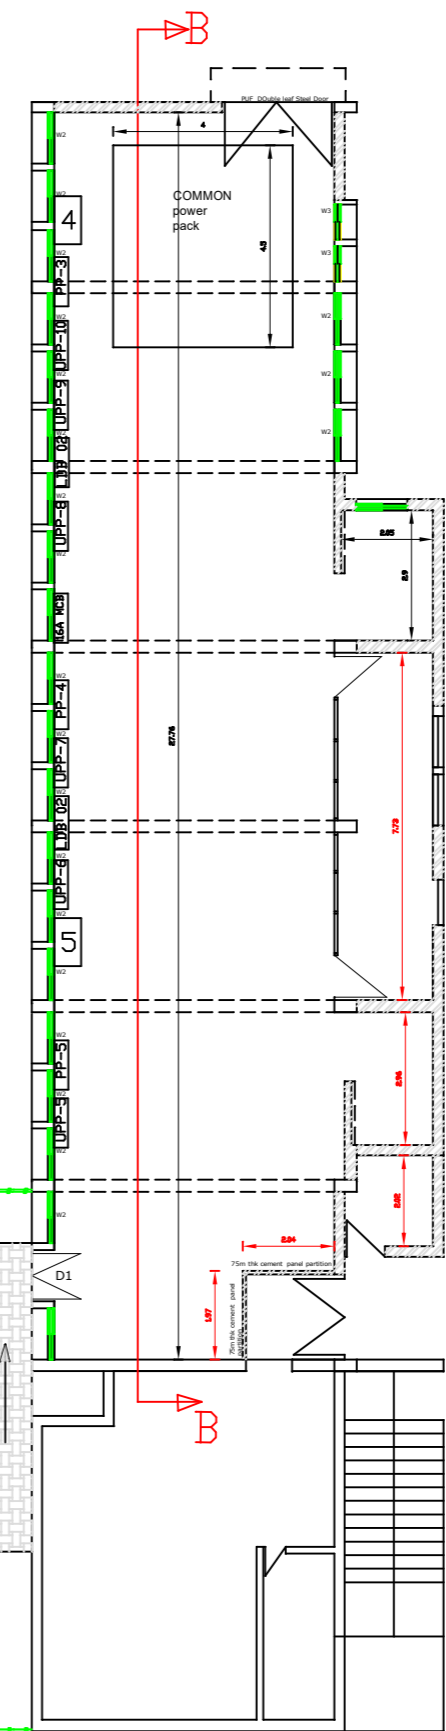

X section B-B

